


SHAH INDUSTRIAL PARK - 4



PHASE COLORS

- PHASE-1
- PHASE-2

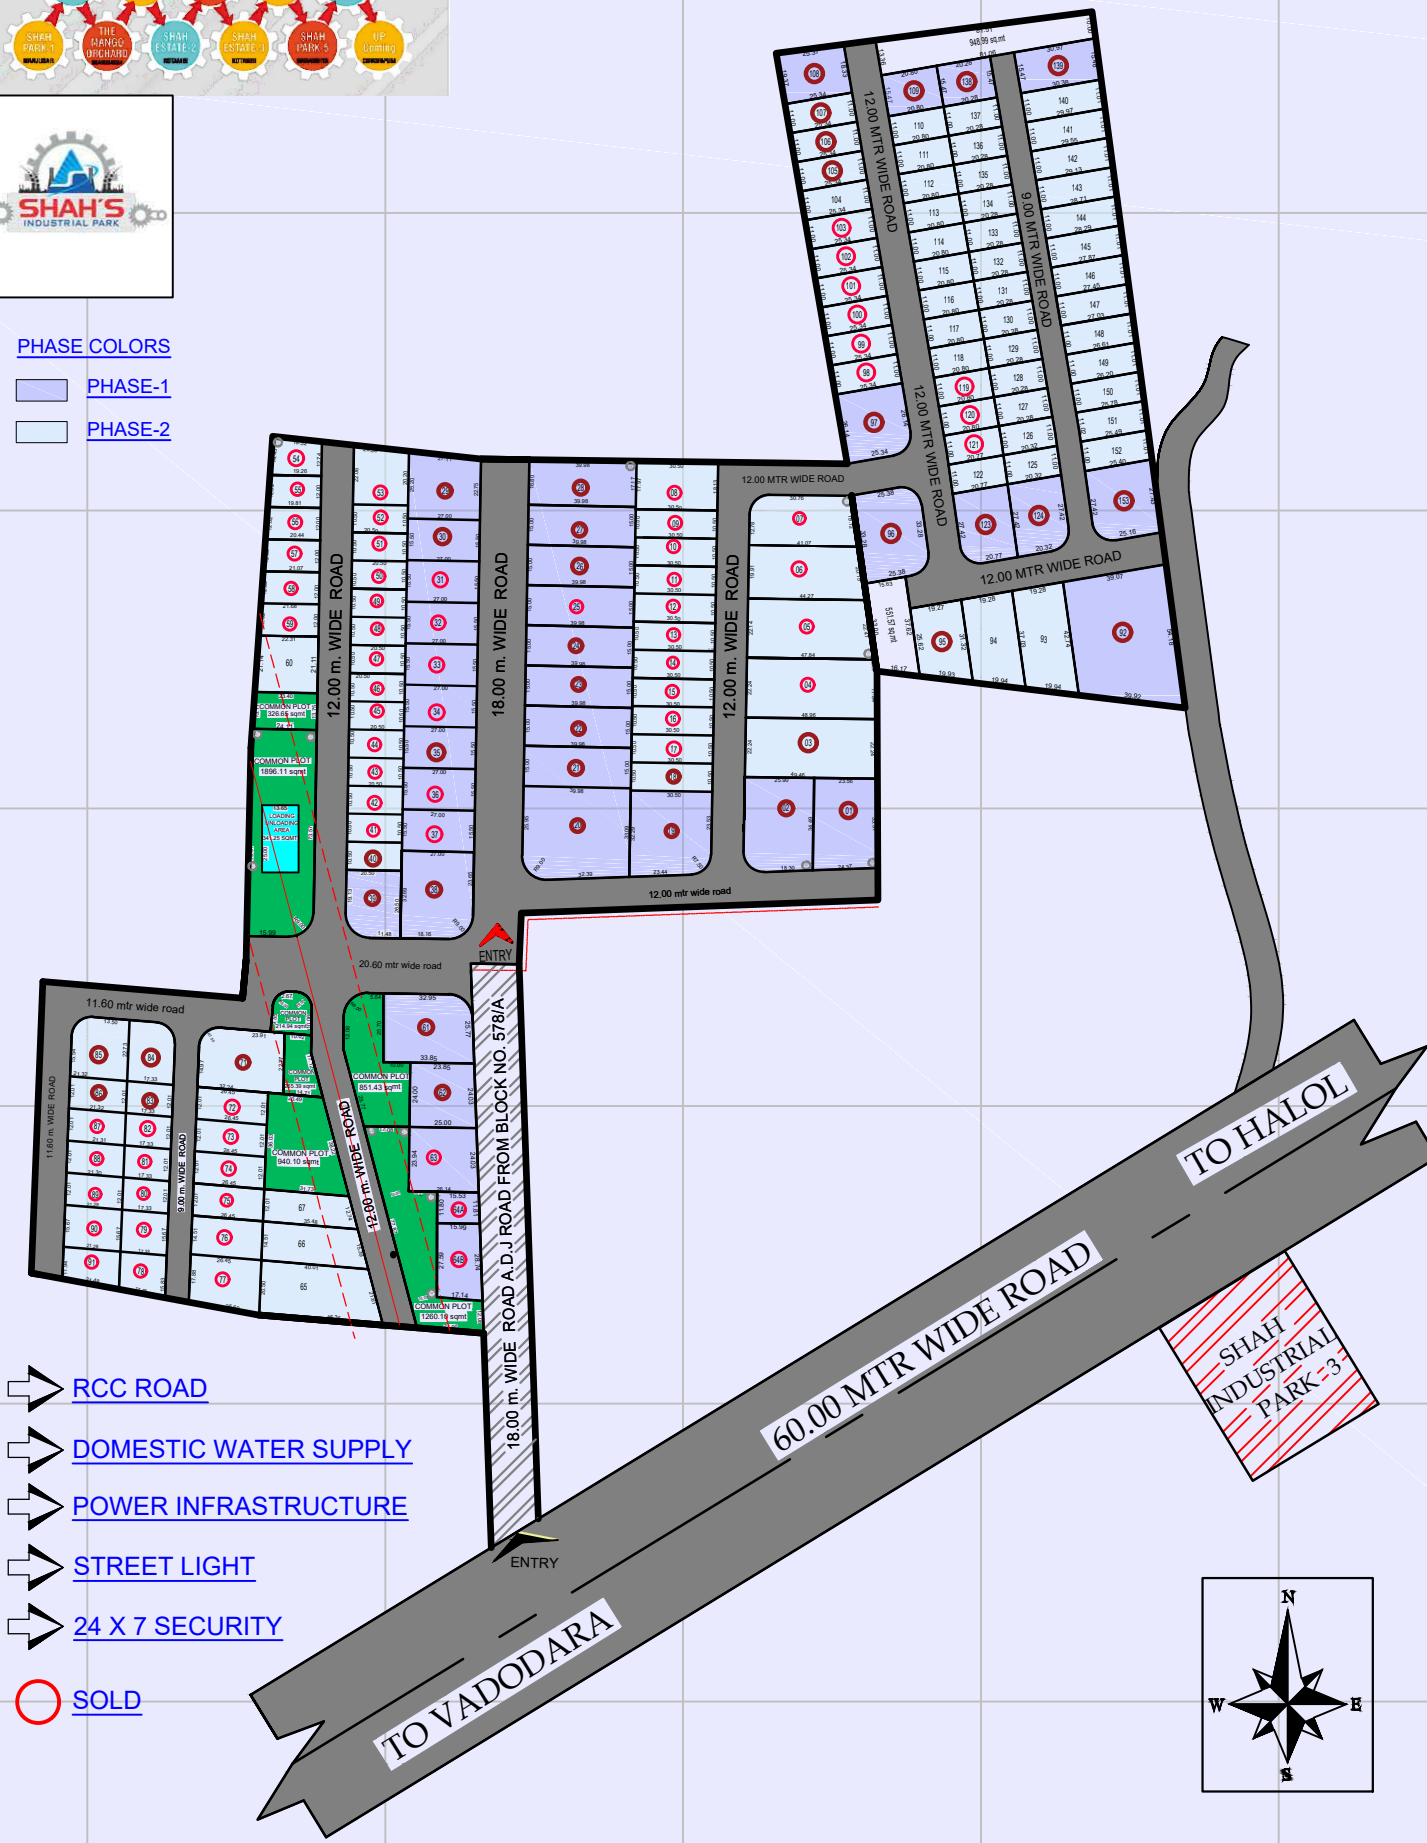

AREA TABLE					
PLOT NO.	AREA IN SQMT	AREA IN SQFT	PLOT NO.	AREA IN SQMT	AREA IN SQFT
1	811.94	8739.72	79	271.16	2918.77
2	896.29	9647.67	80	207.92	2238.05
3	1094.53	11781.52	81	207.92	2238.05
4	1081.73	11643.74	82	207.92	2238.05
5	1019.65	10975.51	83	207.92	2238.05
6	849.62	9145.31	84	382.79	4120.35
7	735.23	7914.02	85	471.27	5072.75
8	550.42	5924.72	86	255.84	2753.86
9	320.25	3447.17	87	255.84	2753.86
10	320.25	3447.17	88	255.66	2751.92
11	320.25	3447.17	89	255.57	2750.96
12	320.25	3447.17	90	333.18	3586.35
13	320.25	3447.17	91	276.67	2978.08
14	320.25	3447.17	92	1881.83	20256.02
15	320.25	3447.17	93	768.53	8272.46
16	320.25	3447.17	94	658.55	7088.63
17	320.25	3447.17	95	548.35	5902.44
18	320.25	3447.17	96	820.09	8827.45
19	948.99	10214.93	97	650.52	7002.20
20	1349.48	14525.80	98	278.78	3000.79
21	599.70	6455.17	99	278.78	3000.79
22	599.70	6455.17	100	278.78	3000.79
23	599.70	6455.17	101	278.78	3000.79
24	599.70	6455.17	102	278.78	3000.79
25	599.70	6455.17	103	278.78	3000.79
26	599.70	6455.17	104	278.78	3000.79
27	599.70	6455.17	105	278.78	3000.79
28	679.03	7309.08	106	278.78	3000.79
29	647.24	6966.89	107	278.78	3000.79
30	418.50	4504.73	108	477.74	5142.39
31	418.50	4504.73	109	321.85	3464.39
32	418.50	4504.73	110	228.85	2463.34
33	418.50	4504.73	111	228.85	2463.34
34	418.50	4504.73	112	228.85	2463.34
35	418.50	4504.73	113	228.85	2463.34
36	418.50	4504.73	114	228.85	2463.34
37	418.50	4504.73	115	228.85	2463.34
38	864.45	9304.94	116	228.85	2463.34
39	499.40	5375.54	117	228.85	2463.34
40	215.25	2316.95	118	228.85	2463.34
41	215.25	2316.95	119	228.85	2463.34
42	215.25	2316.95	120	228.85	2463.34
43	215.25	2316.95	121	228.64	2461.08
44	215.25	2316.95	122	228.42	2458.71
45	215.25	2316.95	123	556.24	5987.37
46	215.25	2316.95	124	545.64	5873.27
47	215.25	2316.95	125	223.49	2405.65
48	215.25	2316.95	126	223.28	2403.39
49	215.25	2316.95	127	223.07	2401.13
50	215.25	2316.95	128	223.07	2401.13
51	215.25	2316.95	129	223.07	2401.13
52	215.25	2316.95	130	223.07	2401.13
53	433.08	4661.67	131	223.07	2401.13
54	255.85	2753.97	132	223.07	2401.13
55	234.06	2519.42	133	223.07	2401.13
56	241.53	2599.83	134	223.07	2401.13
57	249.00	2680.24	135	223.07	2401.13
58	256.47	2760.64	136	223.07	2401.13
59	263.93	2840.94	137	223.07	2401.13
60	485.44	5225.28	138	313.72	3376.88
61	842.95	9073.51	139	474.61	5108.70
62	586.14	6309.21	140	331.92	3572.79
63	613.63	6605.11	141	327.32	3523.27
64A	185.88	2000.81	142	322.71	3473.65
64B	465.20	5007.41	143	318.10	3424.03
65	882.09	9494.82	144	313.49	3374.41
66	547.30	5891.14	145	308.88	3324.78
67	403.29	4341.01	146	304.28	3275.27
71	713.37	7678.71	147	299.67	3225.65
72	317.41	3416.60	148	295.06	3176.03
73	317.41	3416.60	149	290.45	3126.40
74	317.41	3416.60	150	285.84	3076.78
75	317.41	3416.60	151	281.55	3030.60
76	383.54	4128.42	152	279.89	3012.74
77	507.73	5465.21	153	679.86	7318.01
78	258.82	2785.94			

- RCC ROAD
- DOMESTIC WATER SUPPLY
- POWER INFRASTRUCTURE
- STREET LIGHT
- 24 X 7 SECURITY
- SOLD

